

P.A. 277728



Blackburn

(LONGITUDINAL)
(DECK PLAN)
+ BUTT-PLAN -


134

Sl. "William H. Donner"

Cler. 40.

£ 30 T.



FEB 3 1914

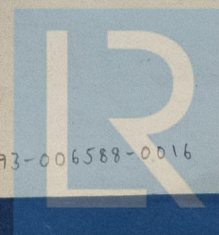

© 2020

Lloyd's Register

006593-006588-0016

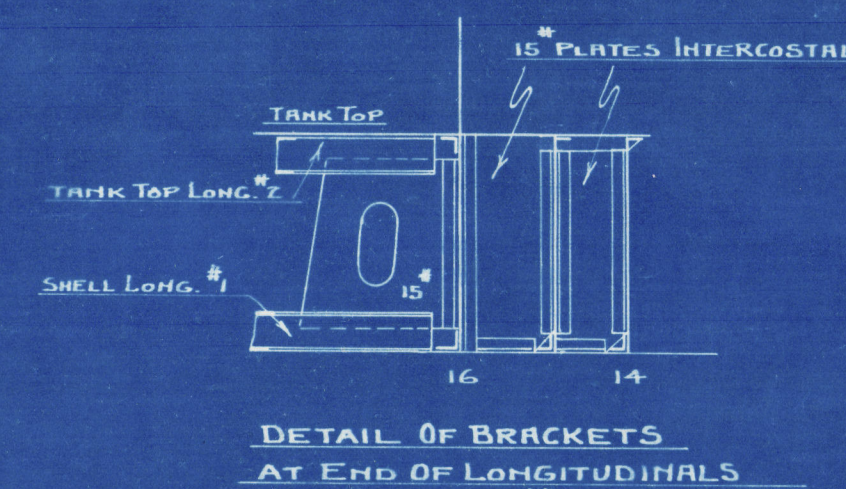 

copy
affixed

APR 10 1911

J. H. G. M.

HULL No. 134	
LONGITUDINAL SECTION TANK TOP AND BUTT PLAN	
Great Lakes Engineering Works	
Drawn by A.P.	Checked by
Scale 1" = 10'	Date FEB 8 1911

Great Lakes No 134

Shell Expansion



Wagon



© 2020


Lloyd's Register
Foundation

006573-006588-0015

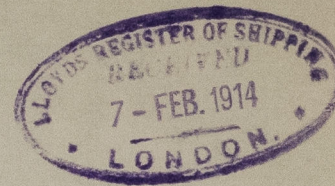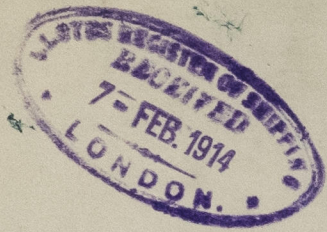

© 2020

Lloyd's Register
Foundation

 


Amended Copy
affixed 1/11/14
J. H. Thompson




HULL No 134 SHELL EXPANSION.		
Great Lakes Engineering Works.		
Drawn by A.W.S.	DETROIT, MICH. HULL DEPT.	Checked by
Traced by A.W.S.	Scale 1/8" = 1' Feet	Date JAN. 8-1914.

DEC 18 1918

Great Lakes 134

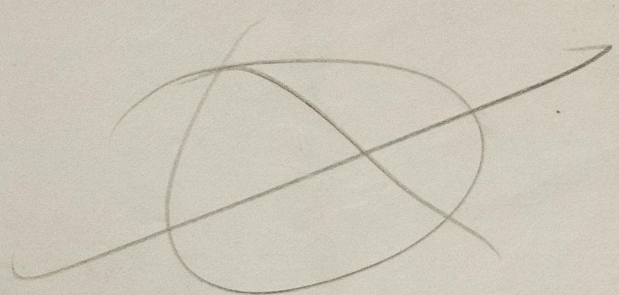

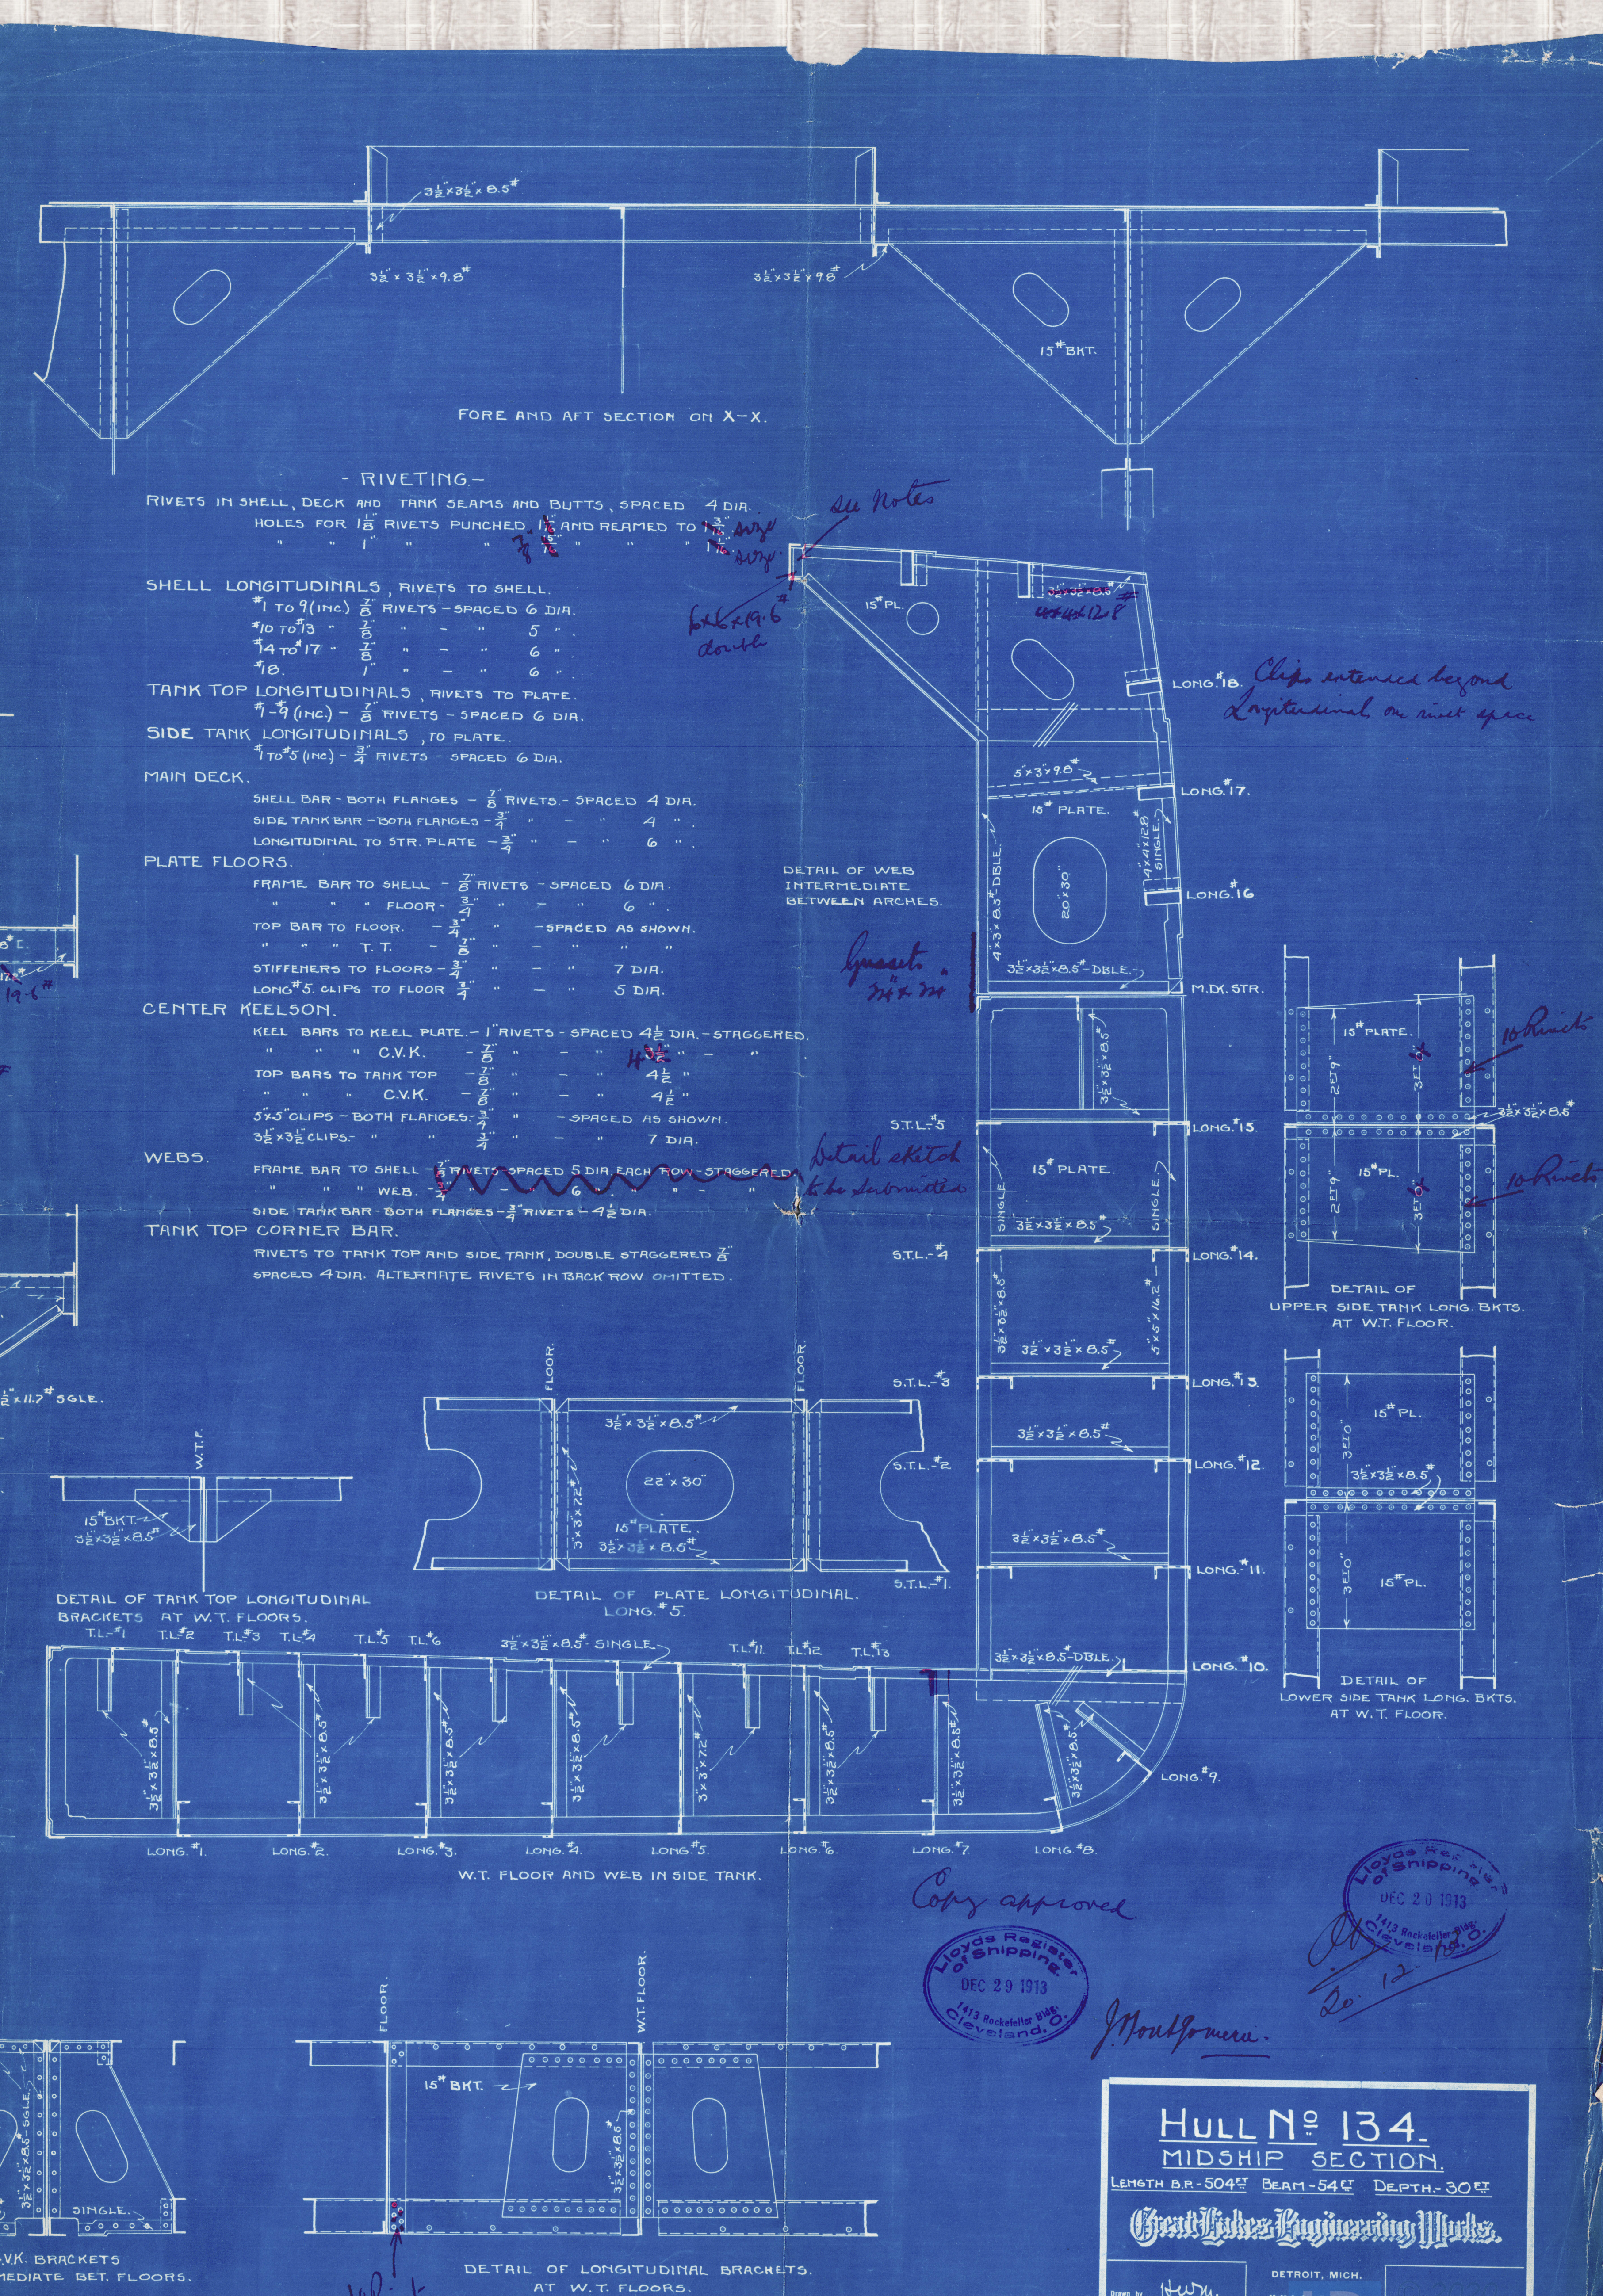

J. Montgomery.

<p>HULL No. 134. MIDSHIP SECTION.</p>		
<p>LENGTH B.P. 50'4"</p>	<p>BEAM 15'4"</p>	<p>DEPTH 30'4"</p>
<p><i>Great Lakes Engineering Works.</i></p>		
<p>Drawn by <i>H.W.M.</i></p>	<p>DETROIT, MICH.</p> <p>HULL DEPT.</p>	<p>Checked by</p>
<p>Traced by <i>H.W.M.</i></p>	<p>Scale $\frac{1"}{8'}$</p>	<p>Date DEC. 15-'13.</p>